

Autodesk® Revit®

www.autodesk.com/revit

Consultant
Address
Address
Phone
Fax
e-mail

Consultant
Address
Address
Phone
Fax
e-mail

Consultant
Address
Address
Phone
Fax
e-mail

Consultant
Address
Address
Phone
Fax
e-mail

Consultant
Address
Address
Phone
Fax
e-mail


[illegible]

Clayton Pinkins

Project #3

Site Plan

Project number	Project Number
Date	Issue Date
Drawn by	Author
Checked by	Checker
A-1	
Scale	1" = 20' 0"


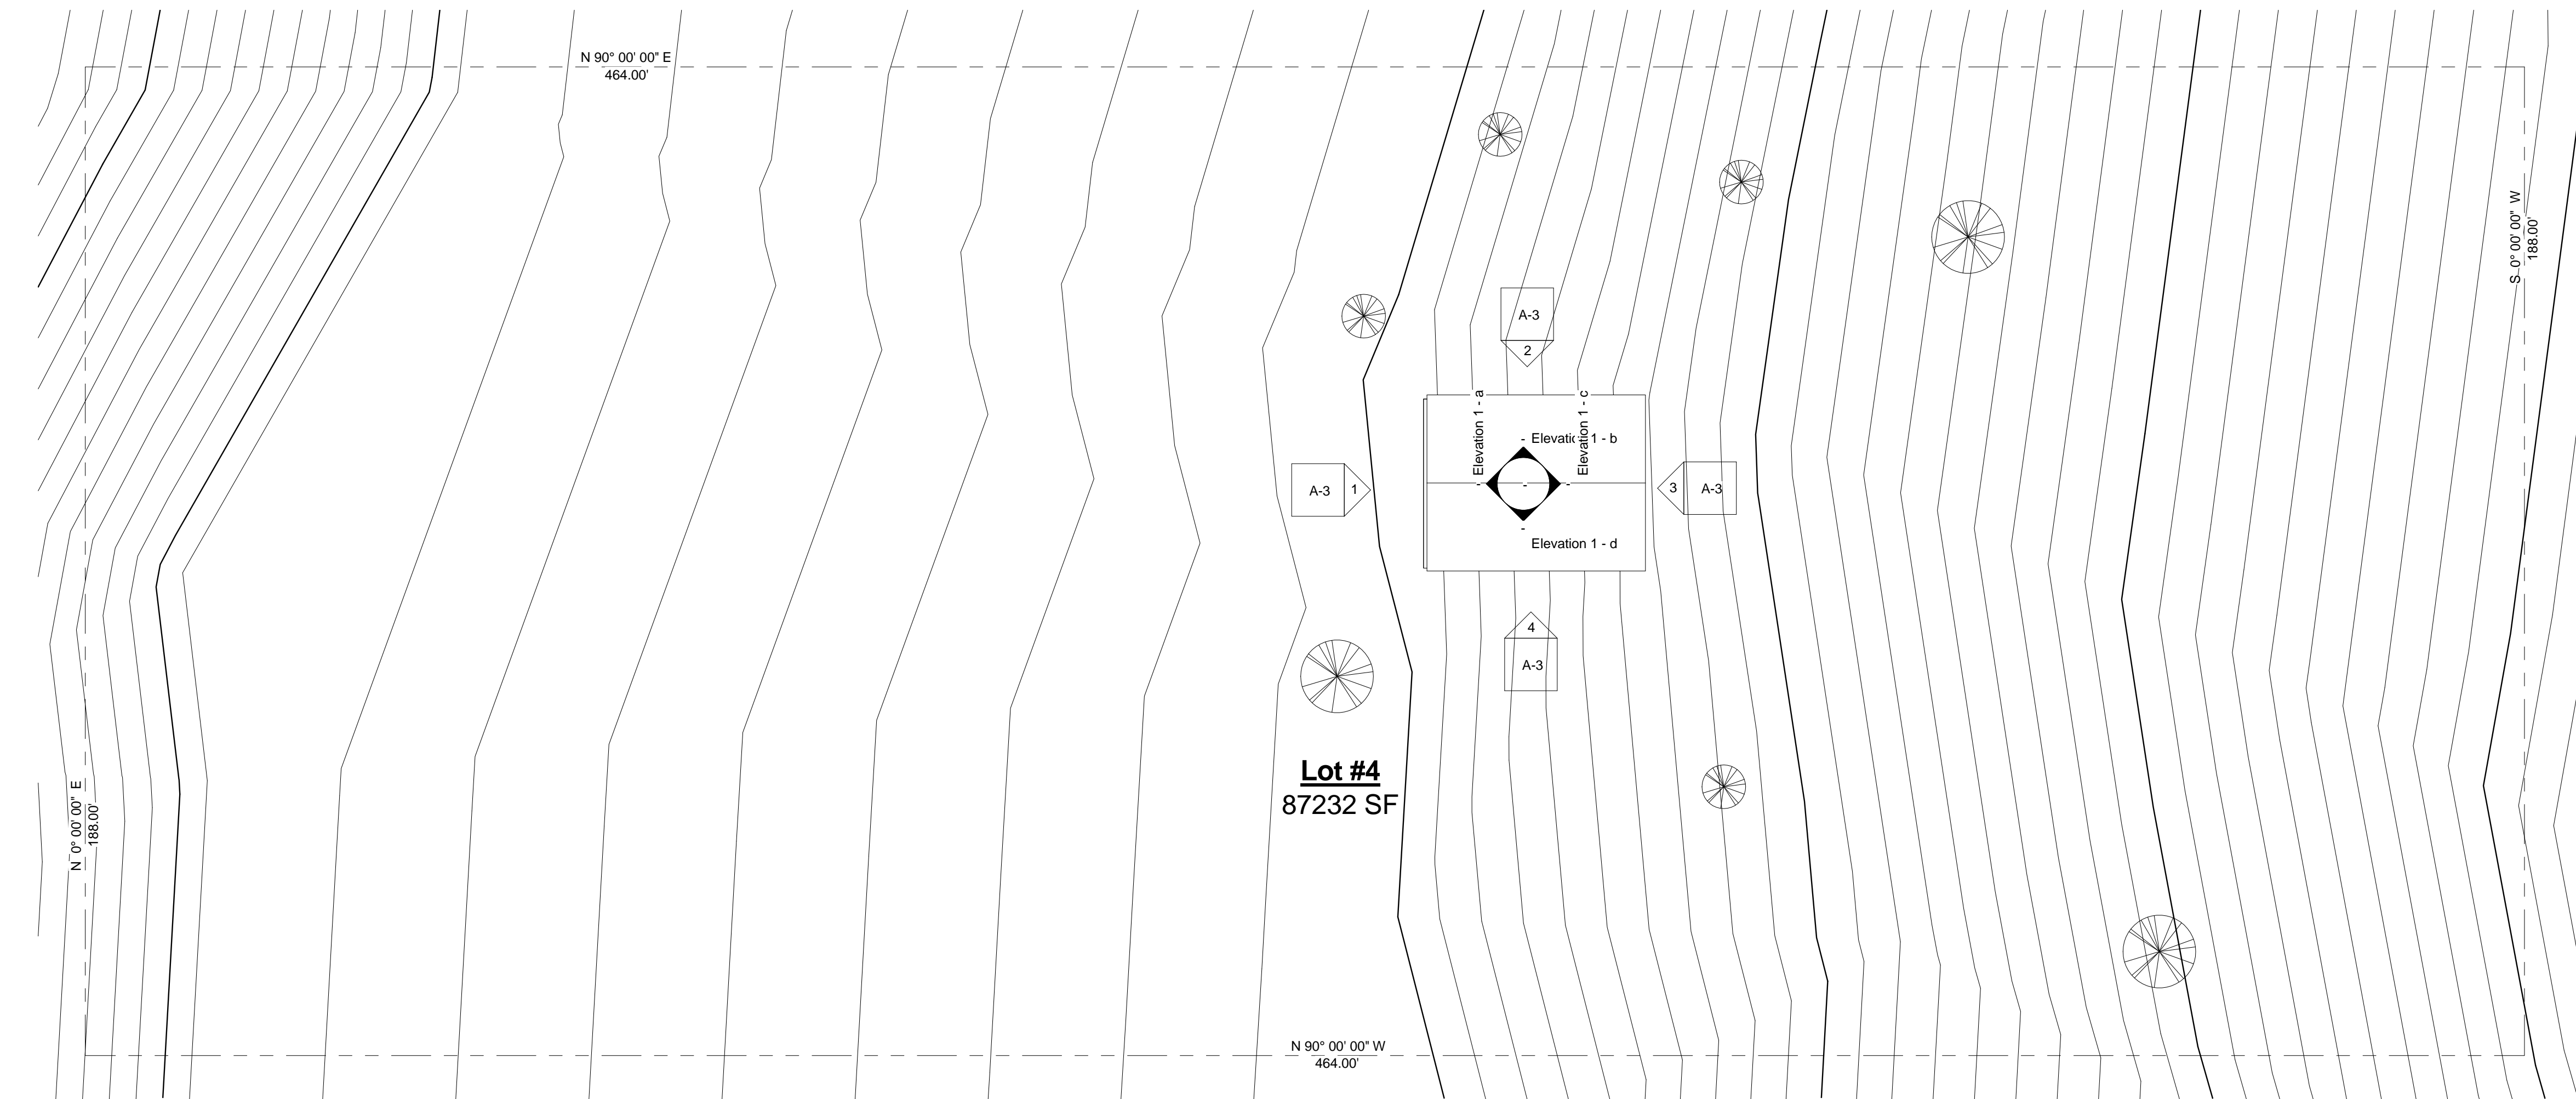


1 Site
1" = 30'-0"



www.autodesk.com/revit

Consultant
Address
Address
Phone
Fax
e-mail

  

<h1>Clayton Pinkins</h1> <h2>Project #3</h2> <h3>Sections & perspective view</h3>	
Project number	Project Number
Date	Issue Date
Drawn by	Author
Checked by	Checker
<h1>A-4</h1>	
Scale	As indicated